


California High-Speed Rail Authority



RFP No.: HSR 13-57

**Request for Proposal
for Design-Build Services for Construction Package 2-3**

Reference Materials, Part A.5 – CVIN Corcoran Area

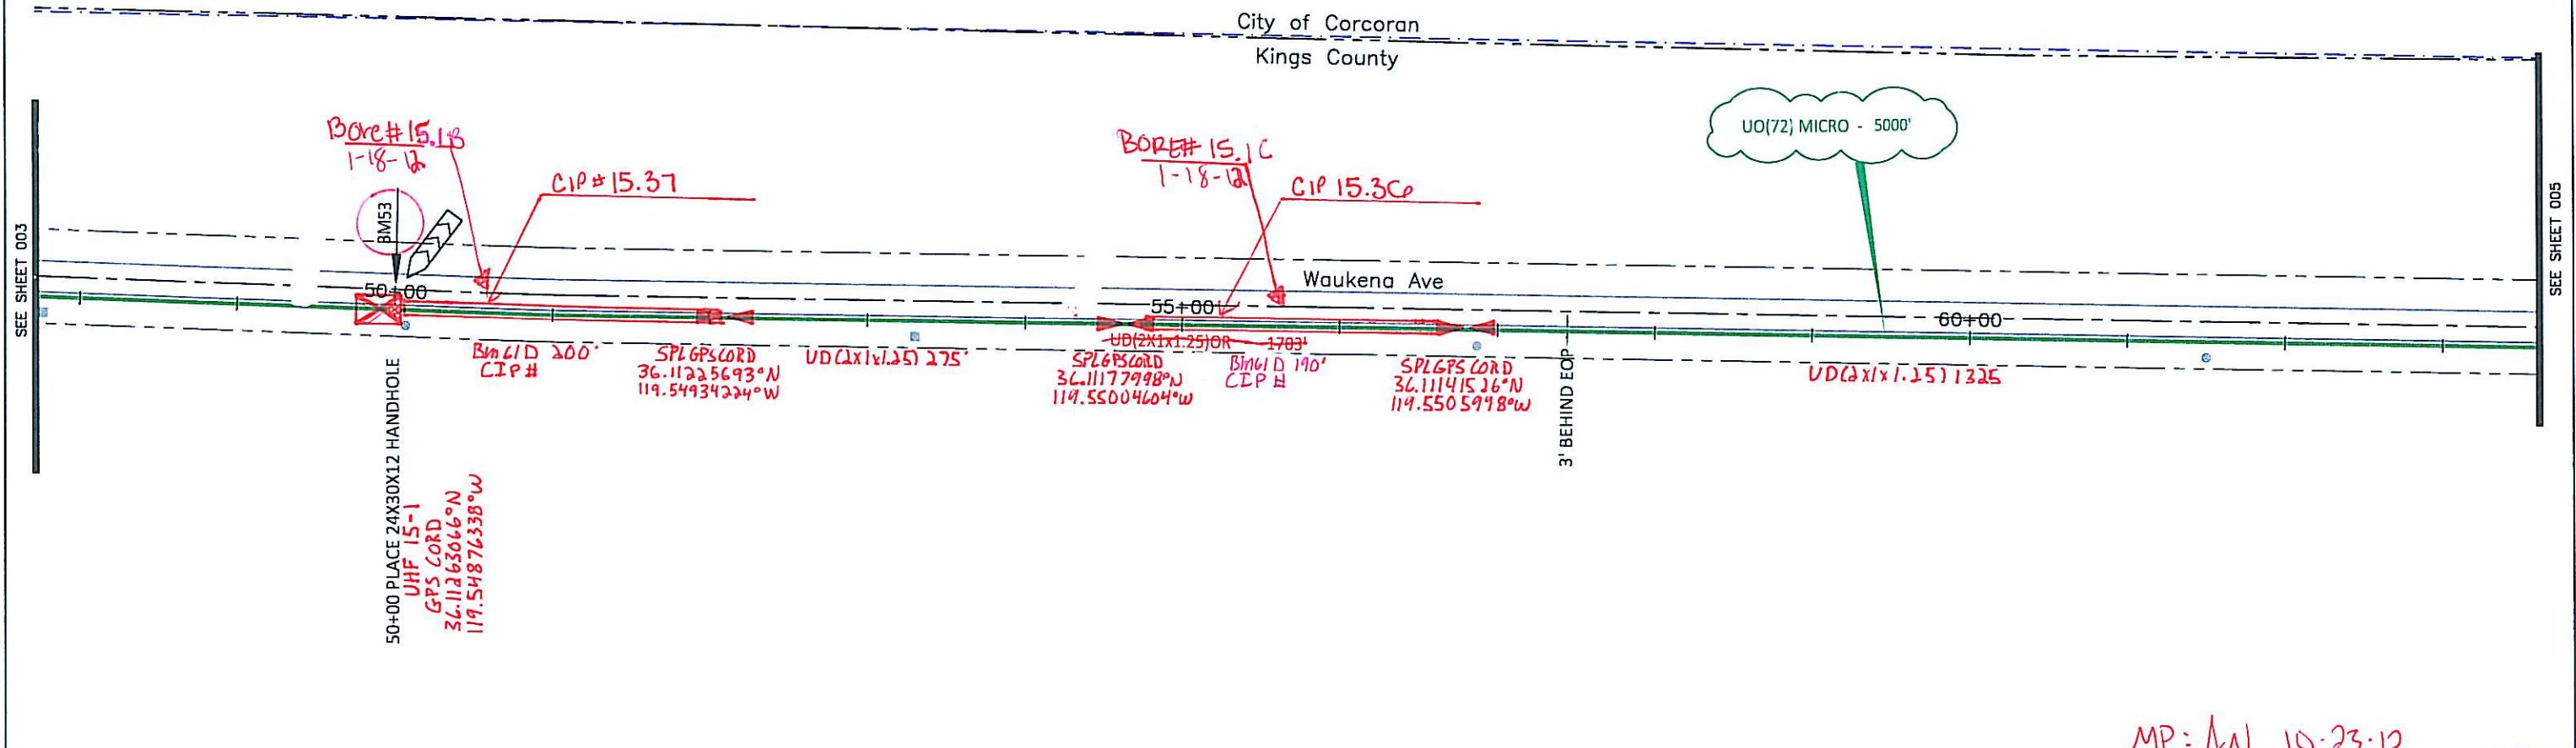

TABULATION			TABULATION		TABULATION		TABULATION		REV	DATE	DESCRIPTION	BY	CKD	APPV'D
QTY	UNIT	QTY	UNIT	QTY	UNIT	QTY	UNIT	QTY						
1	BM96-G	0'	UD-A	0'	FT	0								
0'	BR	0'	UD-S	0'	WY	0								
1	FD-A	0	UHF(24X36X12)	15-1		0								
	HUO(72)	0	UHF(24X36X30)			0								
	UD(2x1x1 25")OR	3660' ← 1703'	UHF(24X36X30)T			0								
	UD(1x10/12mm)V	0'	UHF(48X48X36)T			0								
	UD(72) MICRO (W/ STORAGE)	5000'	UHF(36X60X36)T			0								

Engineering Associates, Inc.
445 W. 11th St. (Suite B)
Tracy, Ca. 95376
Ph. 209-830-0162
Fax 209-830-8157


855 M Street, Suite 1120, Fresno, CA 93721

DATE: 9/27/2011



SCALE: 1:100


SEGMENT: 15 WAUKENA-LEMOORE

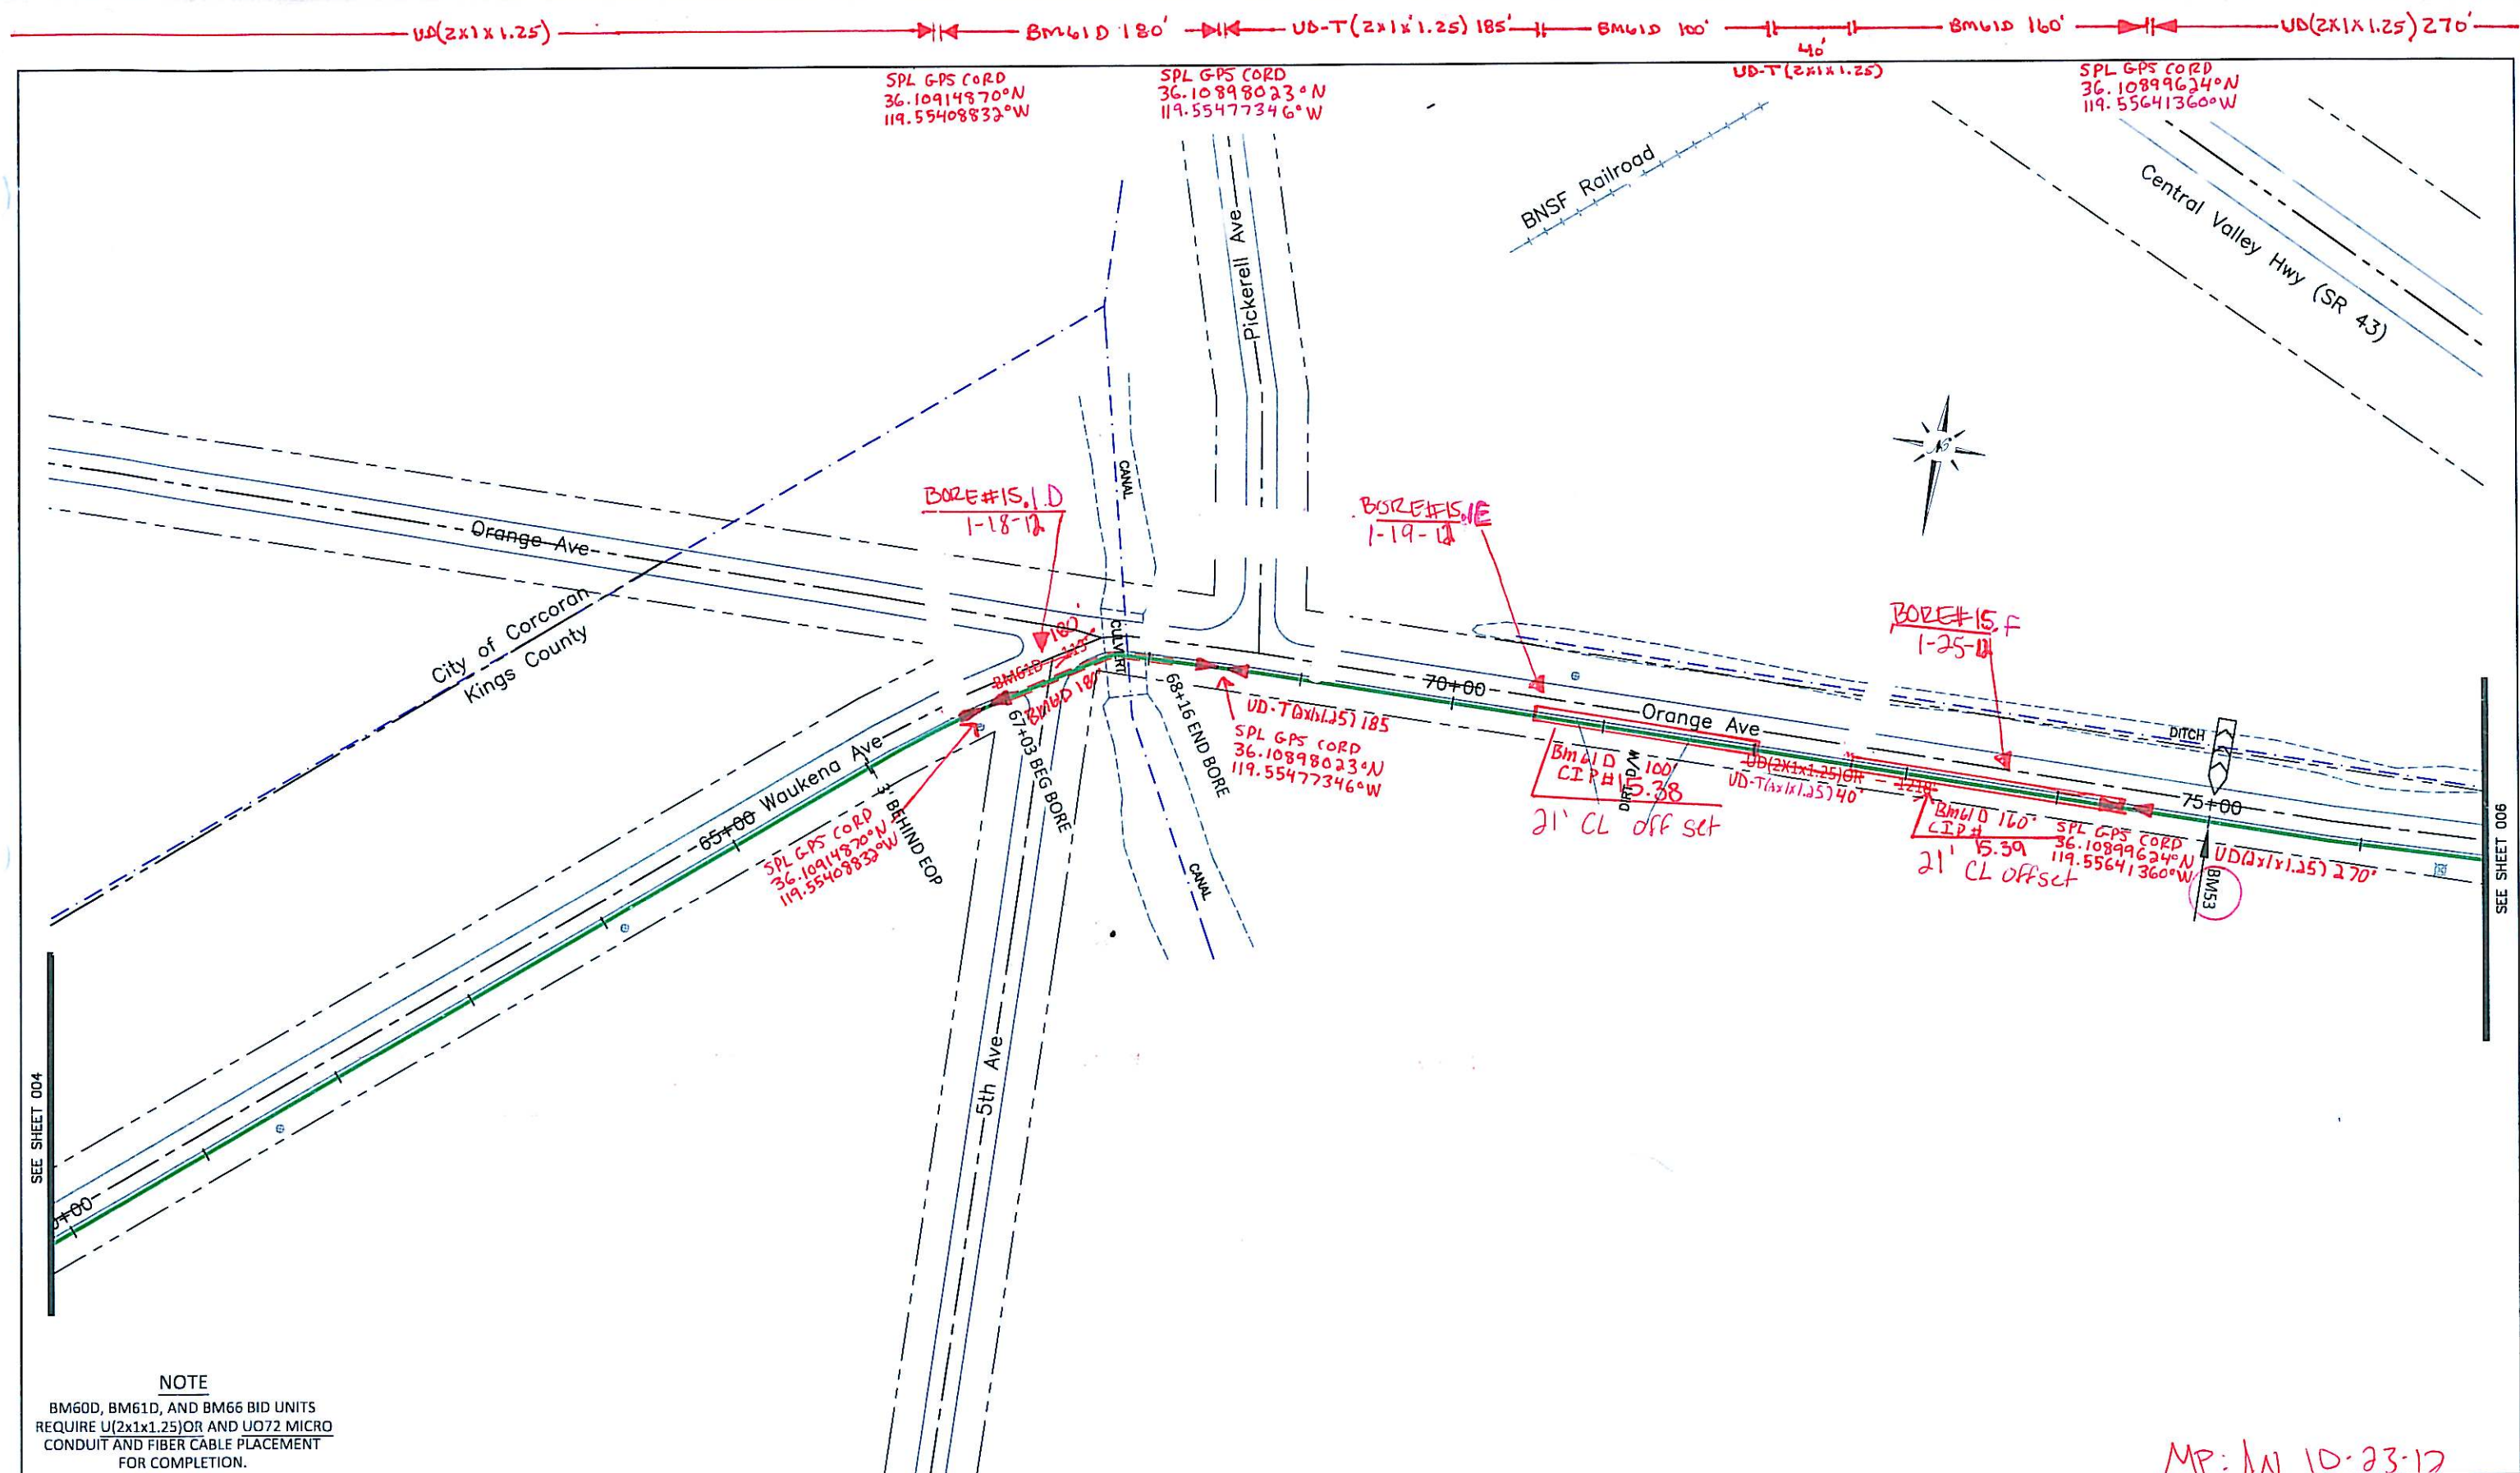GRID: 004



NOTE
 BM60D, BM61D, AND BM66 BID UNITS
 REQUIRE U(2x1x1.25)OR AND UO72 MICRO
 CONDUIT AND FIBER CABLE PLACEMENT
 FOR COMPLETION.

TABULATION		TABULATION		TABULATION		TABULATION		TABULATION		REV	DATE	DESCRIPTION	BY	CKD	APPV'D	<div>Engineering Associates, Inc. 445 W. 11th St. (Suite B) Tracy, Ca. 95376 Ph. 209-830-0162 Fax 209-830-8157</div> <div></div> <div>CVIN CENTRAL VALLEY INDEPENDENT NETWORK 855 M Street, Suite 1120, Fresno, CA 93721</div>		
UNIT	QTY	UNIT	QTY	UNIT	QTY	UNIT	QTY	UNIT	QTY									
BM53	0	BM96-G	0	UD-A	0	FT	0											
BM60D & U(2x1x1.25")OR	0	BR	0	UD-5	0	WY	0											
BM61D & U(2x1x1.25")OR	113	FD-A	0	UHF(24X36X12)	0													
BM66 & U(2x1x1.25")OR	0	HUO(72)	0	UHF(24X36X30)	0													
BM71C	0	UD(2x1x1.25")OR	1216	UHF(24X36X30)T	0													
BM72	0	UD(1x10/12mm)V	0	UHF(48X48X36)T	0													
BM73	0	UD(72) MICRO (W/ STORAGE)	0	UHF(36X60X36)T	0													
											DATE:	9/27/2011	SCALE:	1:100	SEGMENT:		15 WAUKENA-LEMOORE	GRID:

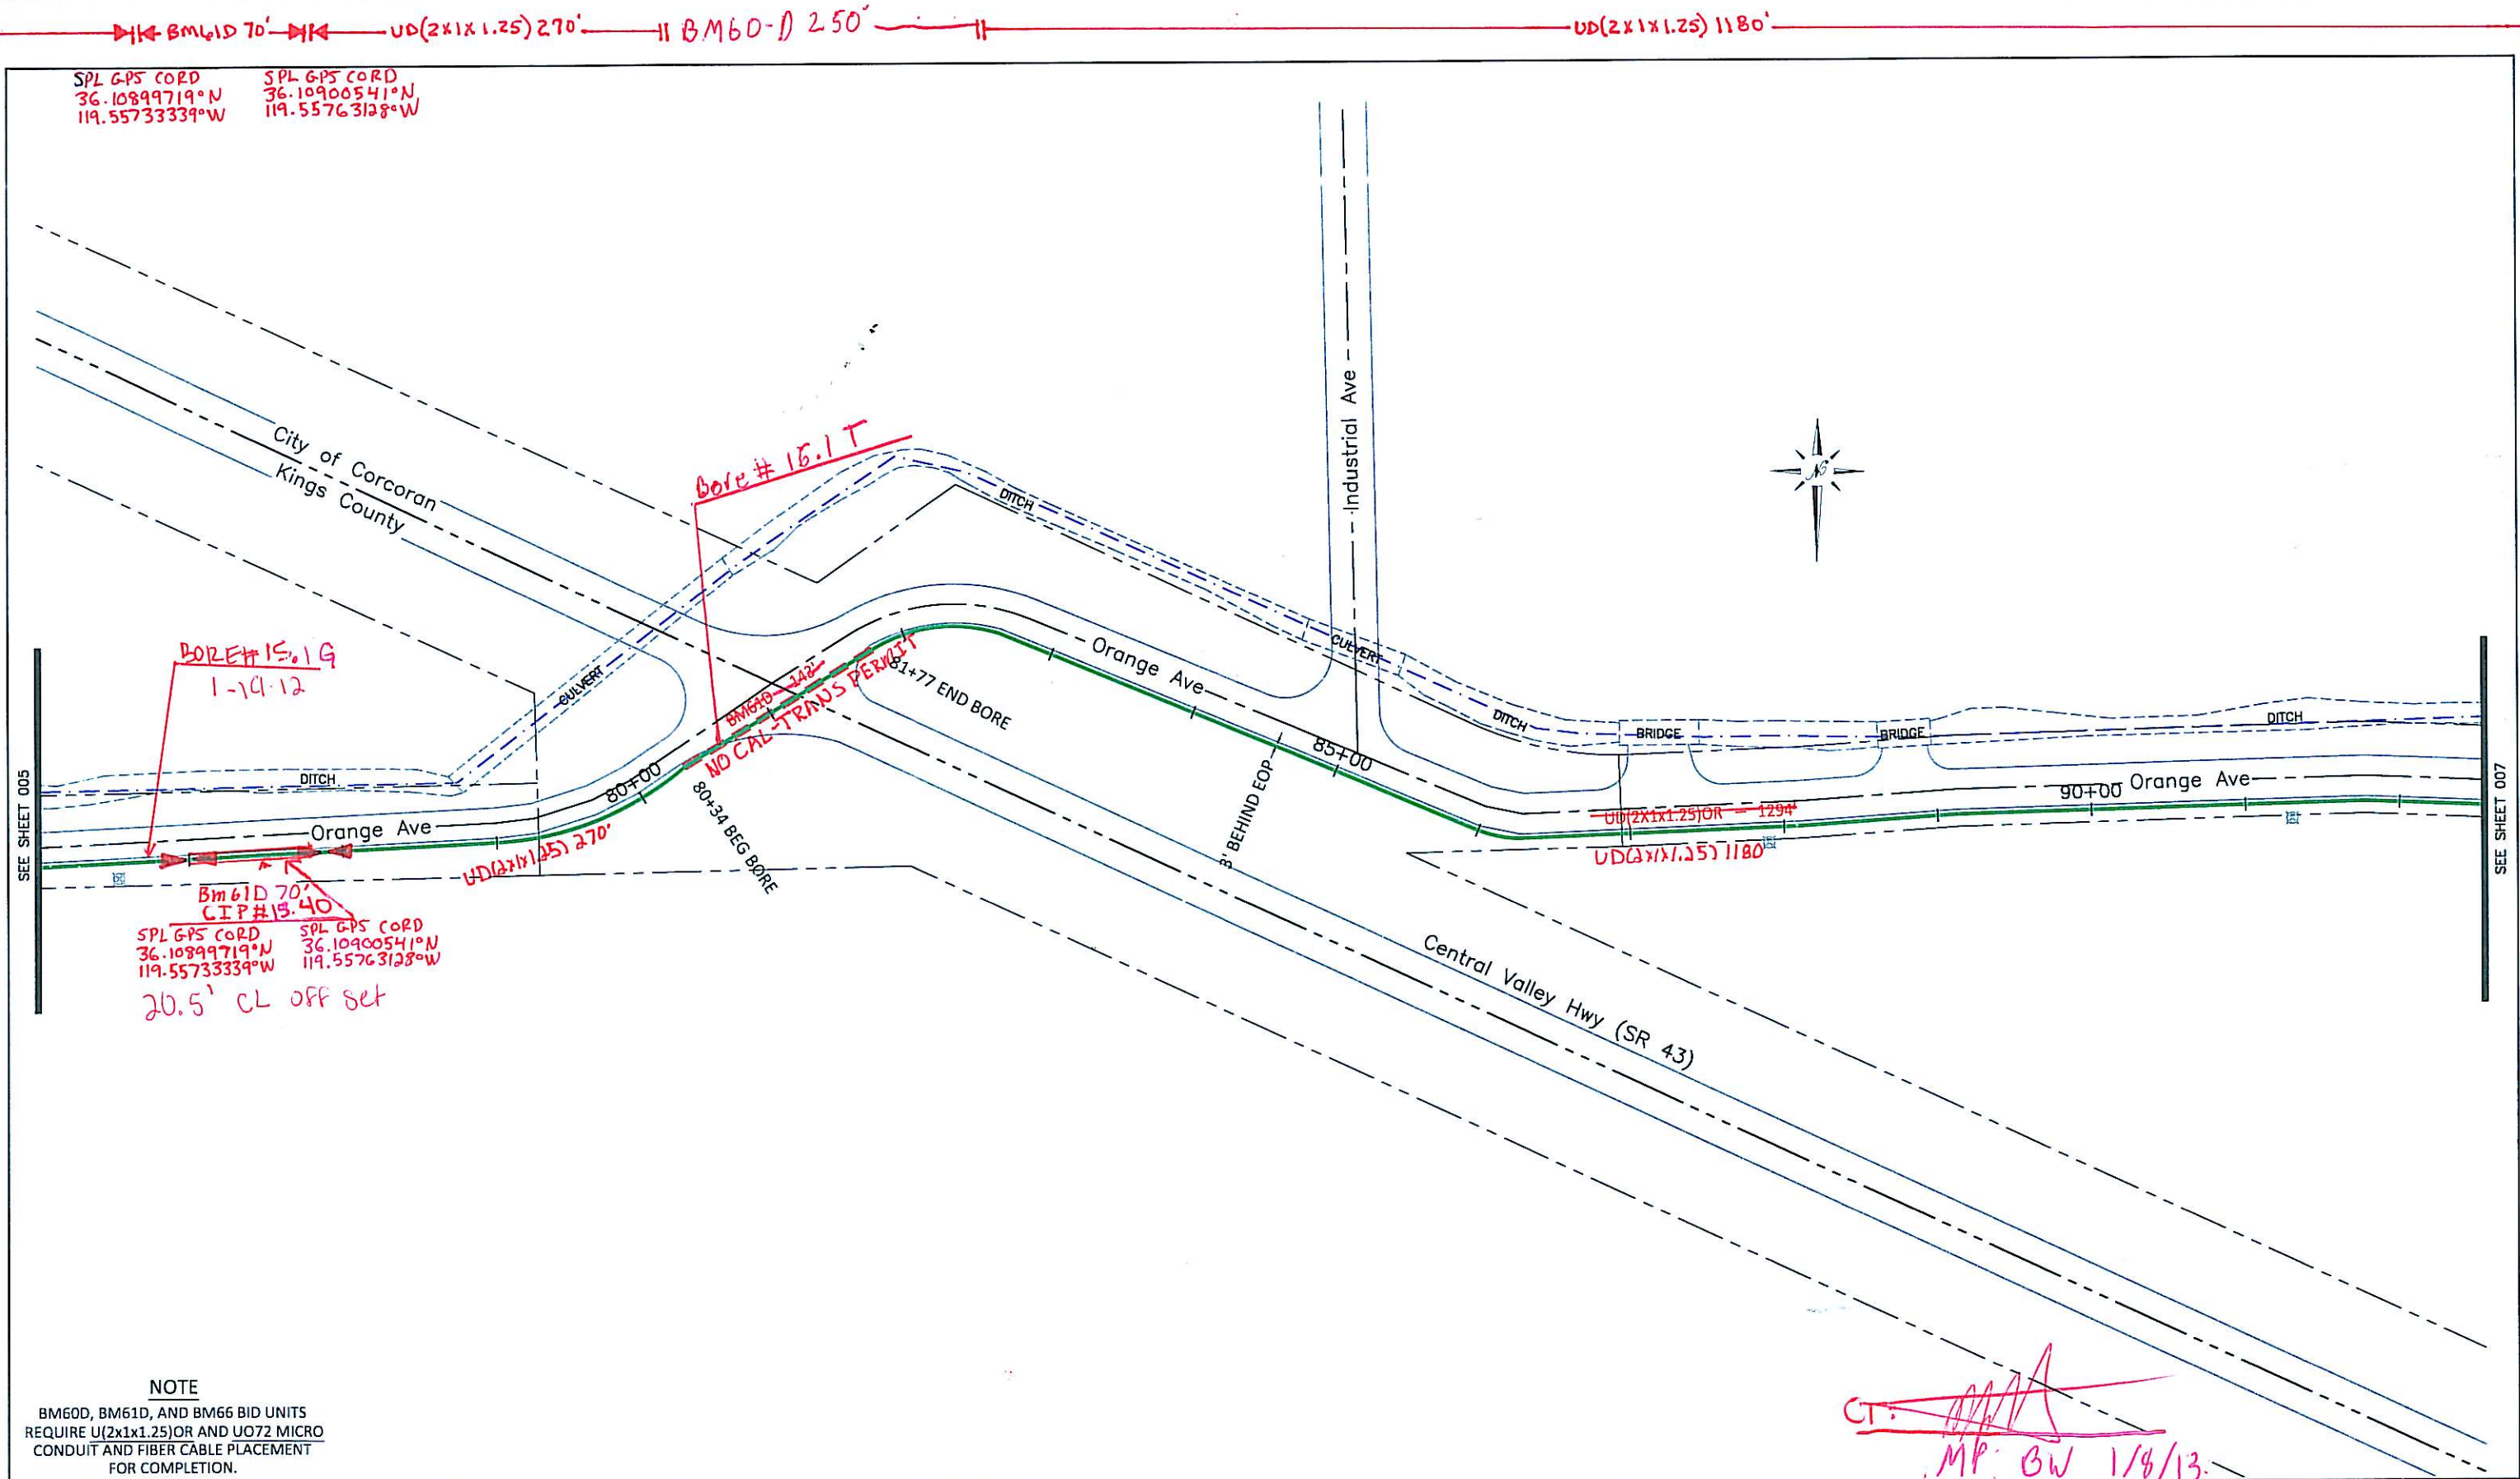

NOTE
BM60D, BM61D, AND BM66 BID UNITS
REQUIRE U(2x1x1.25)OR AND UO72 MICRO
CONDUIT AND FIBER CABLE PLACEMENT
FOR COMPLETION.

TABULATION		TABULATION		TABULATION		TABULATION		TABULATION		REV	DATE	DESCRIPTION	BY	CKD	APPV'D	DATE	SCALE	SEGMENT	GRID
UNIT	QTY	UNIT	QTY	UNIT	QTY	UNIT	QTY	UNIT	QTY										
BM53	0	BM96-G	0	UD-A	0	FT	0												
BM60D & U(2x1x1.25)OR	0	BR	0	UD-S	0	WY	0												
BM61D & U(2x1x1.25)OR	-143	FD-A	0	UHF(24X36X12)	0														
BM66 & U(2x1x1.25)OR	0	HUO(72)	0	UHF(24X36X30)	0														
BM71C	0	UD(2x1x1.25)OR	-1294	UHF(24X36X30)T	0														
BM72	0	UD(1x10/12mm)V	0	UHF(48X48X36)T	0														
BM73	0	UO(72) MICRO (W/ STORAGE)	0	UHF(36X60X36)T	0														

Engineering Associates, Inc.
445 W. 11th St. (Suite B)
Tracy, Ca. 95376
Ph. 209-830-0162
Fax 209-830-8157

DATE: 9/27/2011
SCALE: 1:100
SEGMENT: 15 WAUKENA-LEMOORE
GRID: 006

CVIN
CENTRAL VALLEY
INDEPENDENT NETWORK
855 M Street, Suite 1120, Fresno, CA 93721